


FRONT - EXTERIOR ELEVATION


SCALE: 1/4" = 1'-0"

NOTE
 PLATE HEIGHT FOR RAISED ENTRY
 IS 26" ABOVE REF. FLOOR ELEVATION
 O.O. (LIVING ROOM T.O.C.)

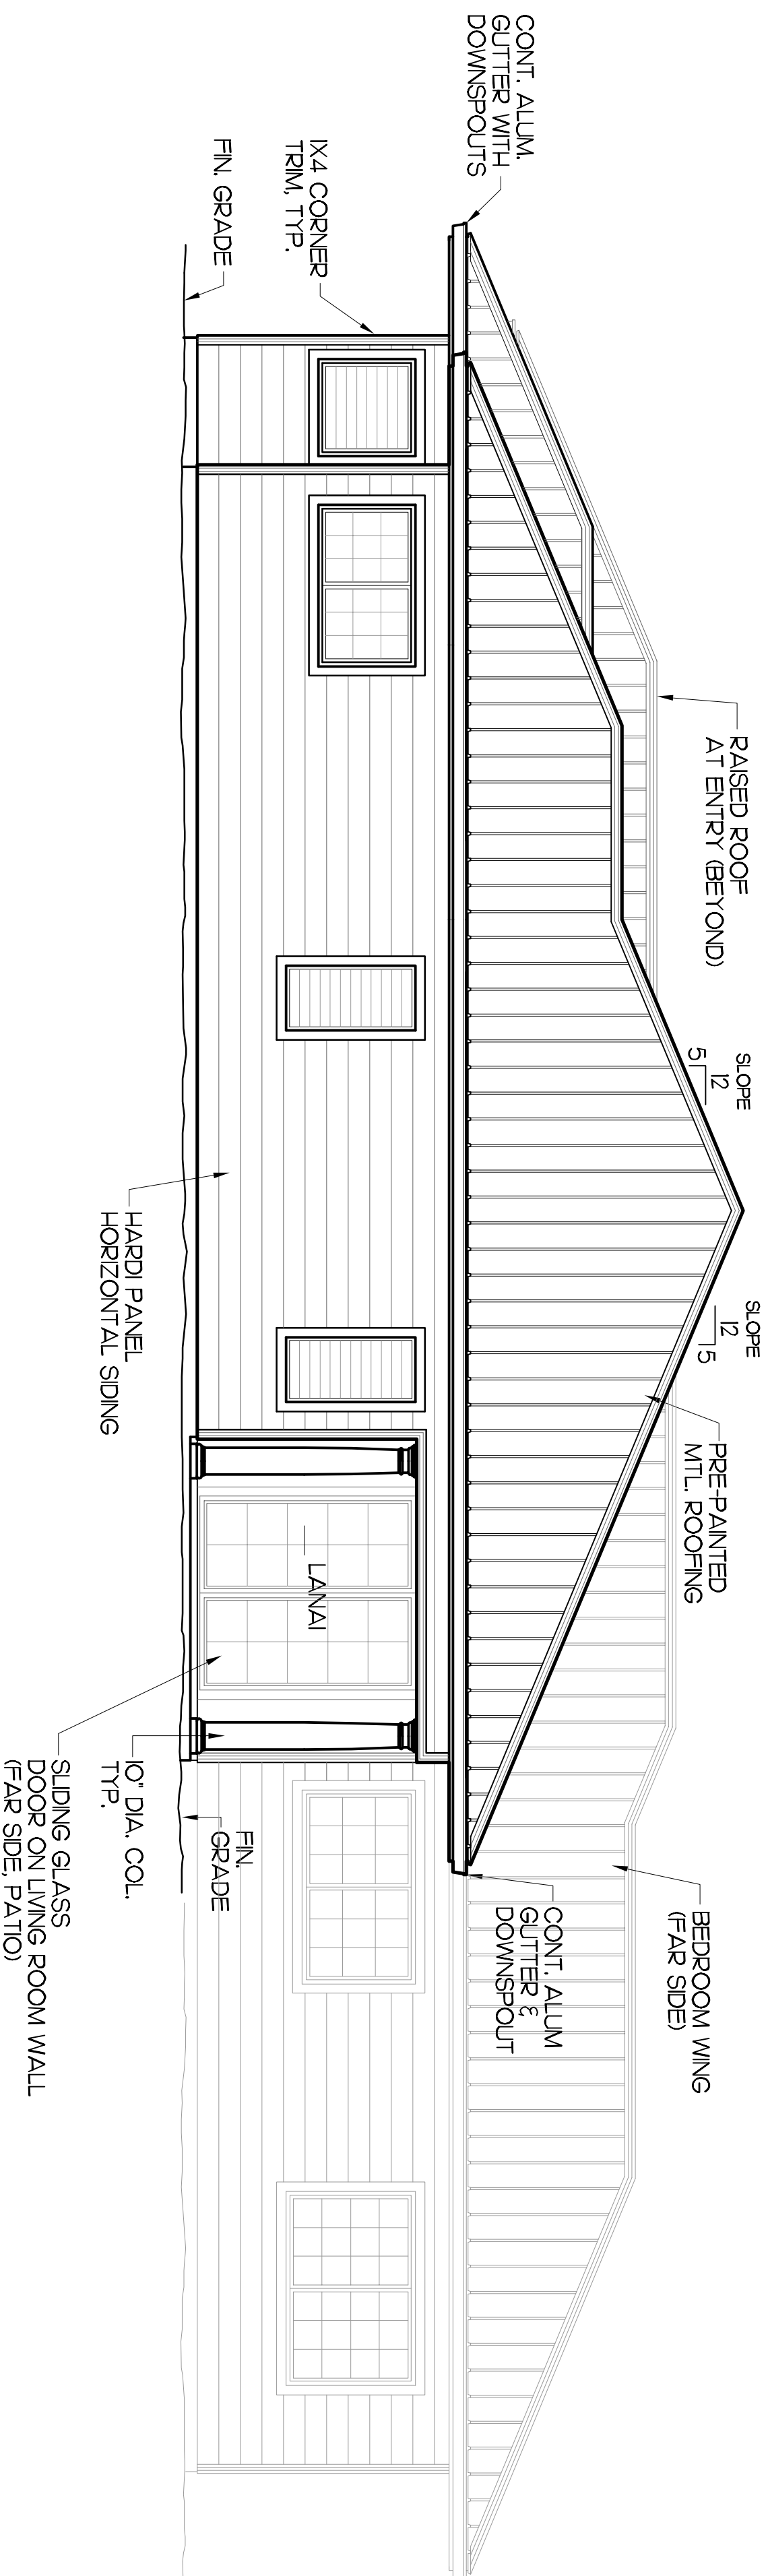

RIGHT - EXTERIOR ELEVATION

SCALE: 1/4" = 1'-0"

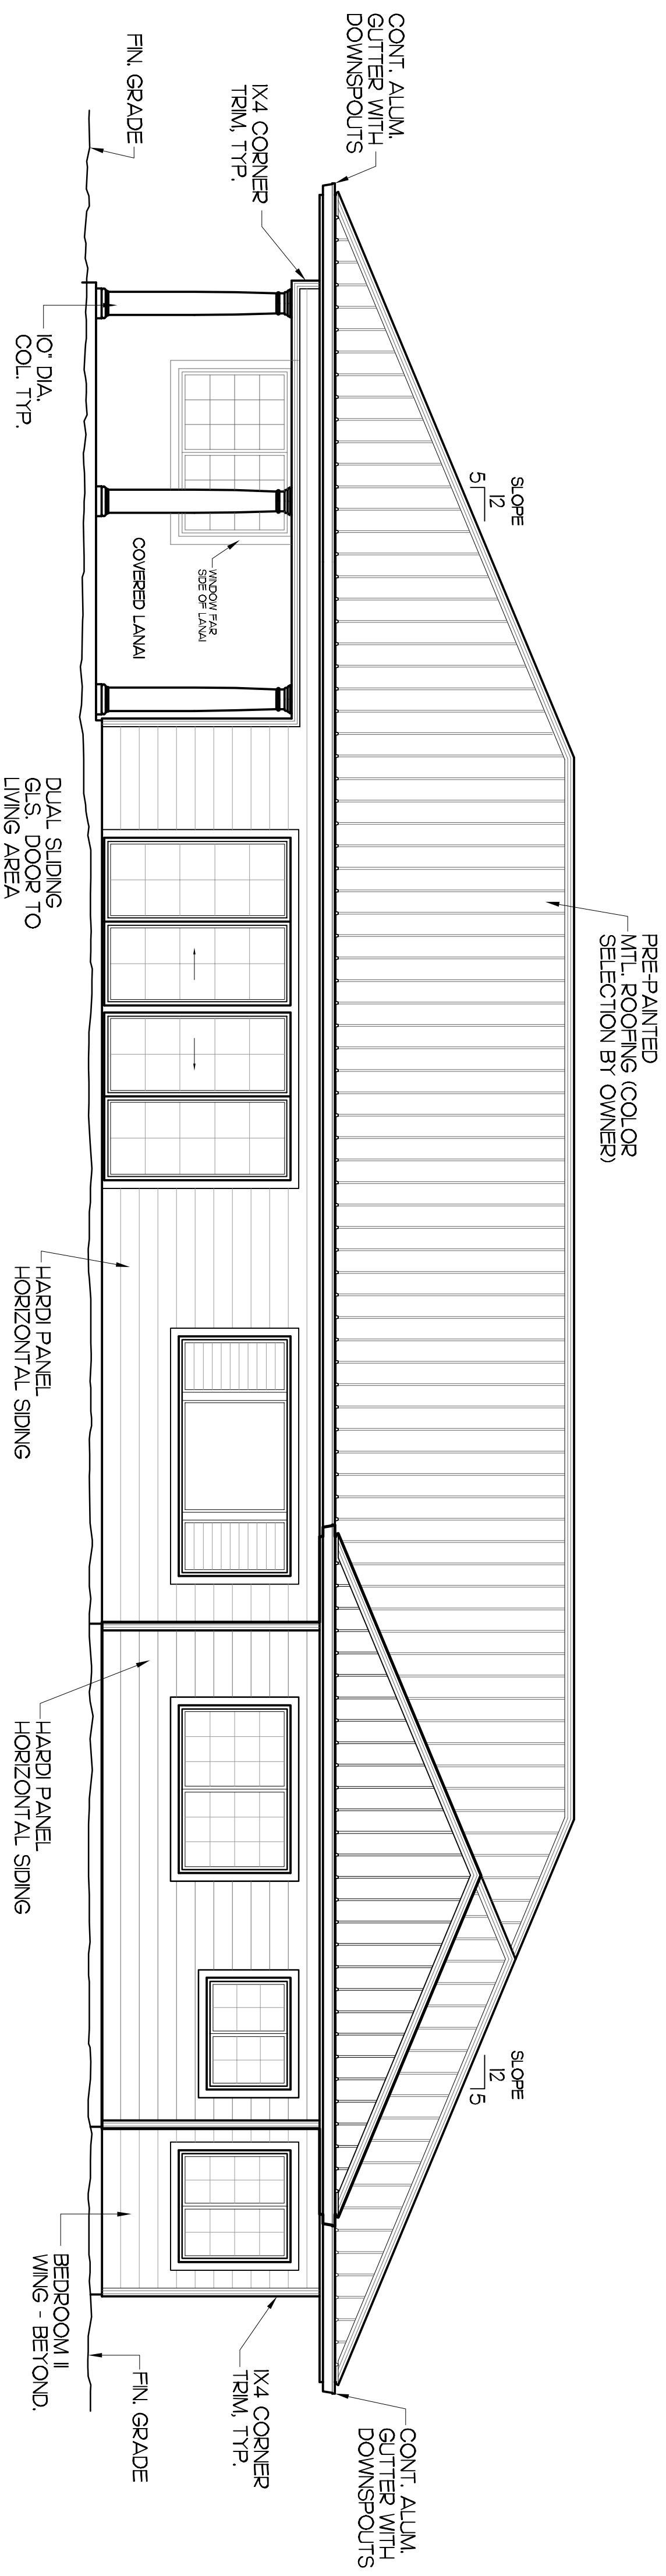

REAR - EXTERIOR ELEVATION

SCALE: 1/4" = 1'-0"

All original paper, data CAD files, construction documents, copies & design conception thereof, produced as a result of this contract, shall remain & is the property of Carlson Homes Inc.. Legal action will be taken against any person and/or company who alters this design concept--construction documents without the consent or knowledge of Carlson Homes Inc..

MODEL HOME:
LUANA - 4 BD. RM RESIDENCE
 HILO, HAWAII 96720
 TMK: X-X-XX:XX

CARLSON HOMES, INC.
 "SIGNATURE QUALITY WORK"
 Website: www.carlsonhomeshawaii.com
 Email: client@carlsonhomeshawaii.com
 45 Pukahu Street, Suite 1 - Hilo, Hawaii 96720
 Phone: 933-3077
 BC-21099

Sheet No. _____ of ____ sht.