



FRONT - EXTERIOR ELEVATION

SCALE: 1/4" = 1'-0"

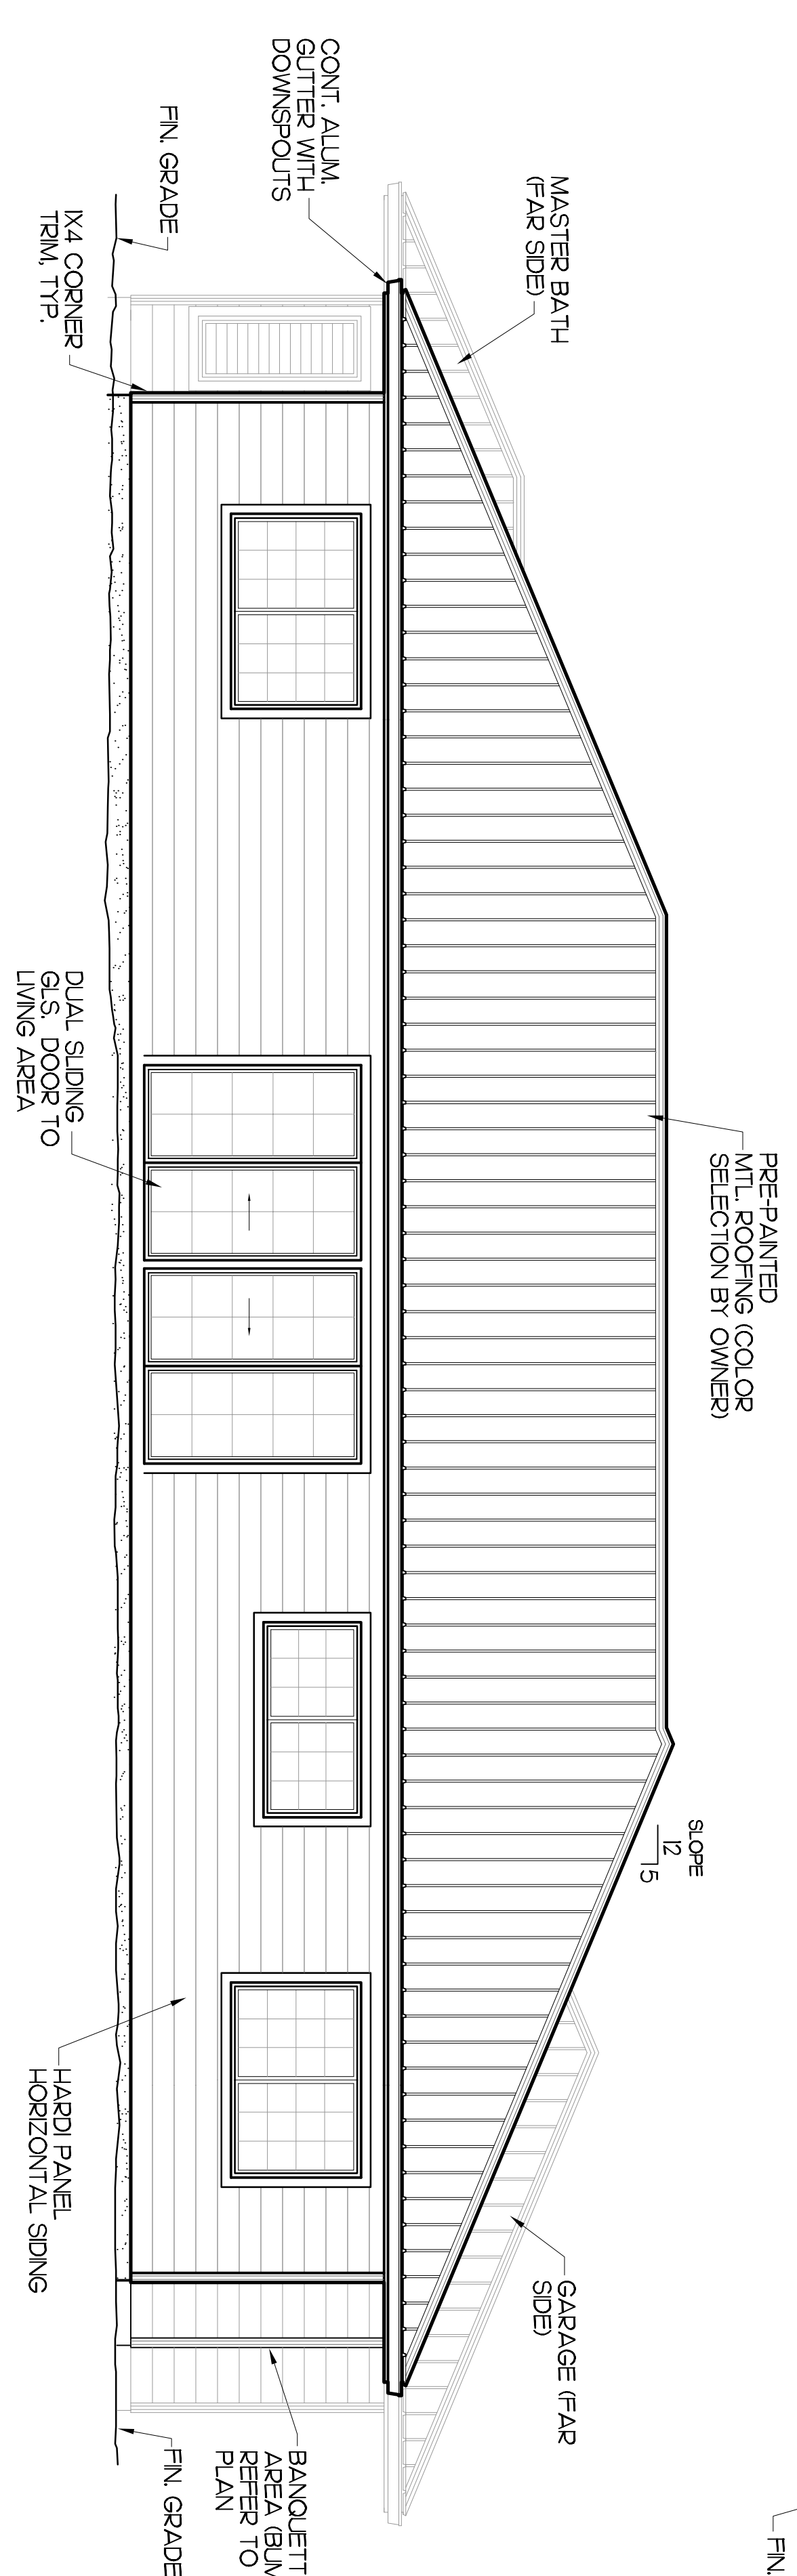


REAR - EXTERIOR ELEVATION

SCALE: 1/4" = 1'-0"

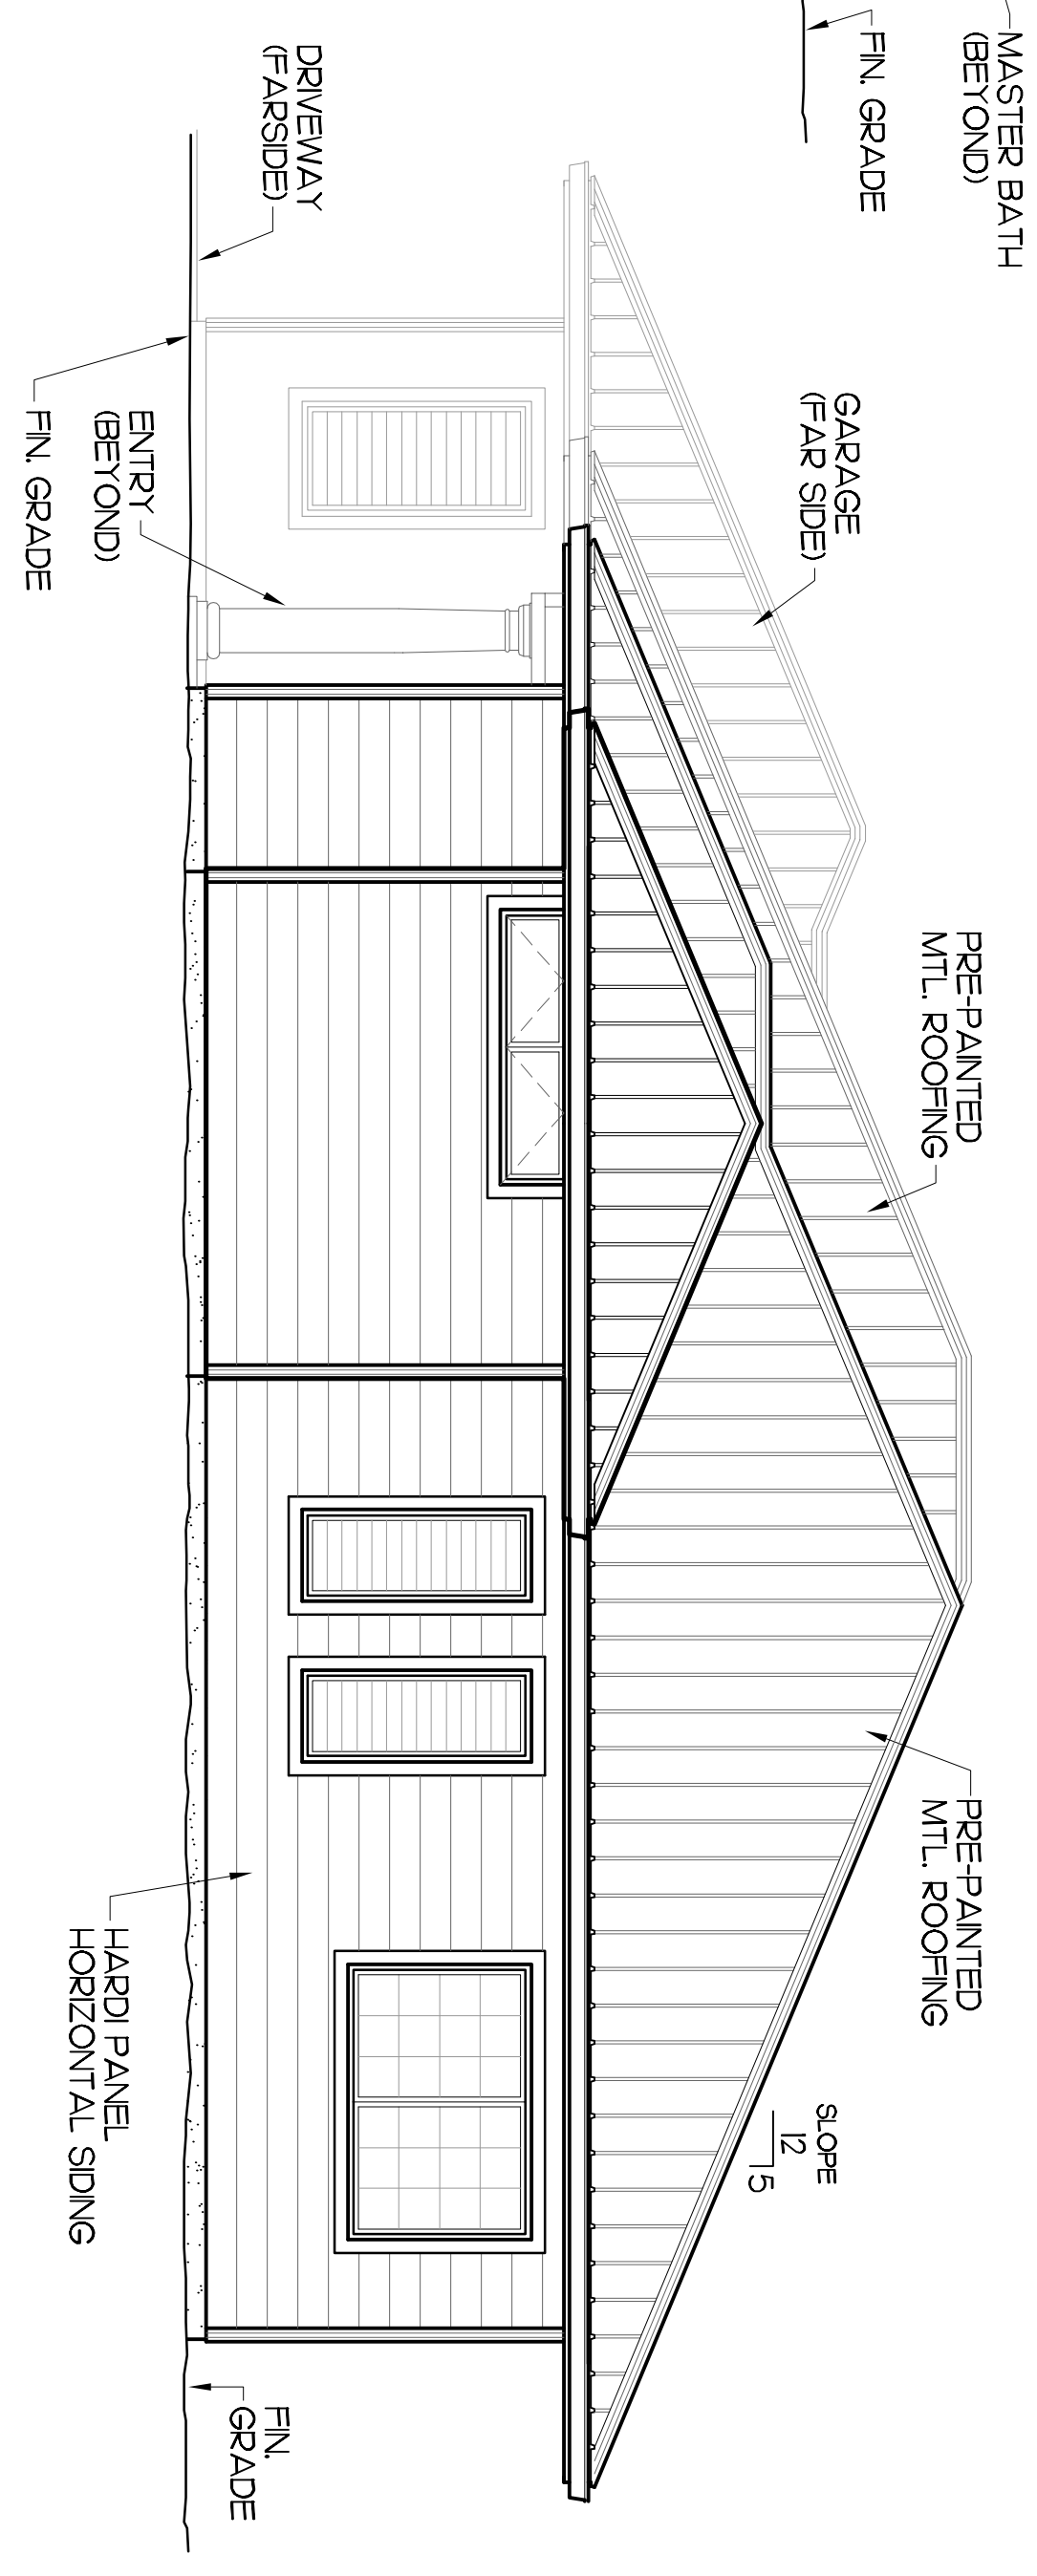

RIGHT - EXTERIOR ELEVATION

SCALE: 1/4" = 1'-0"

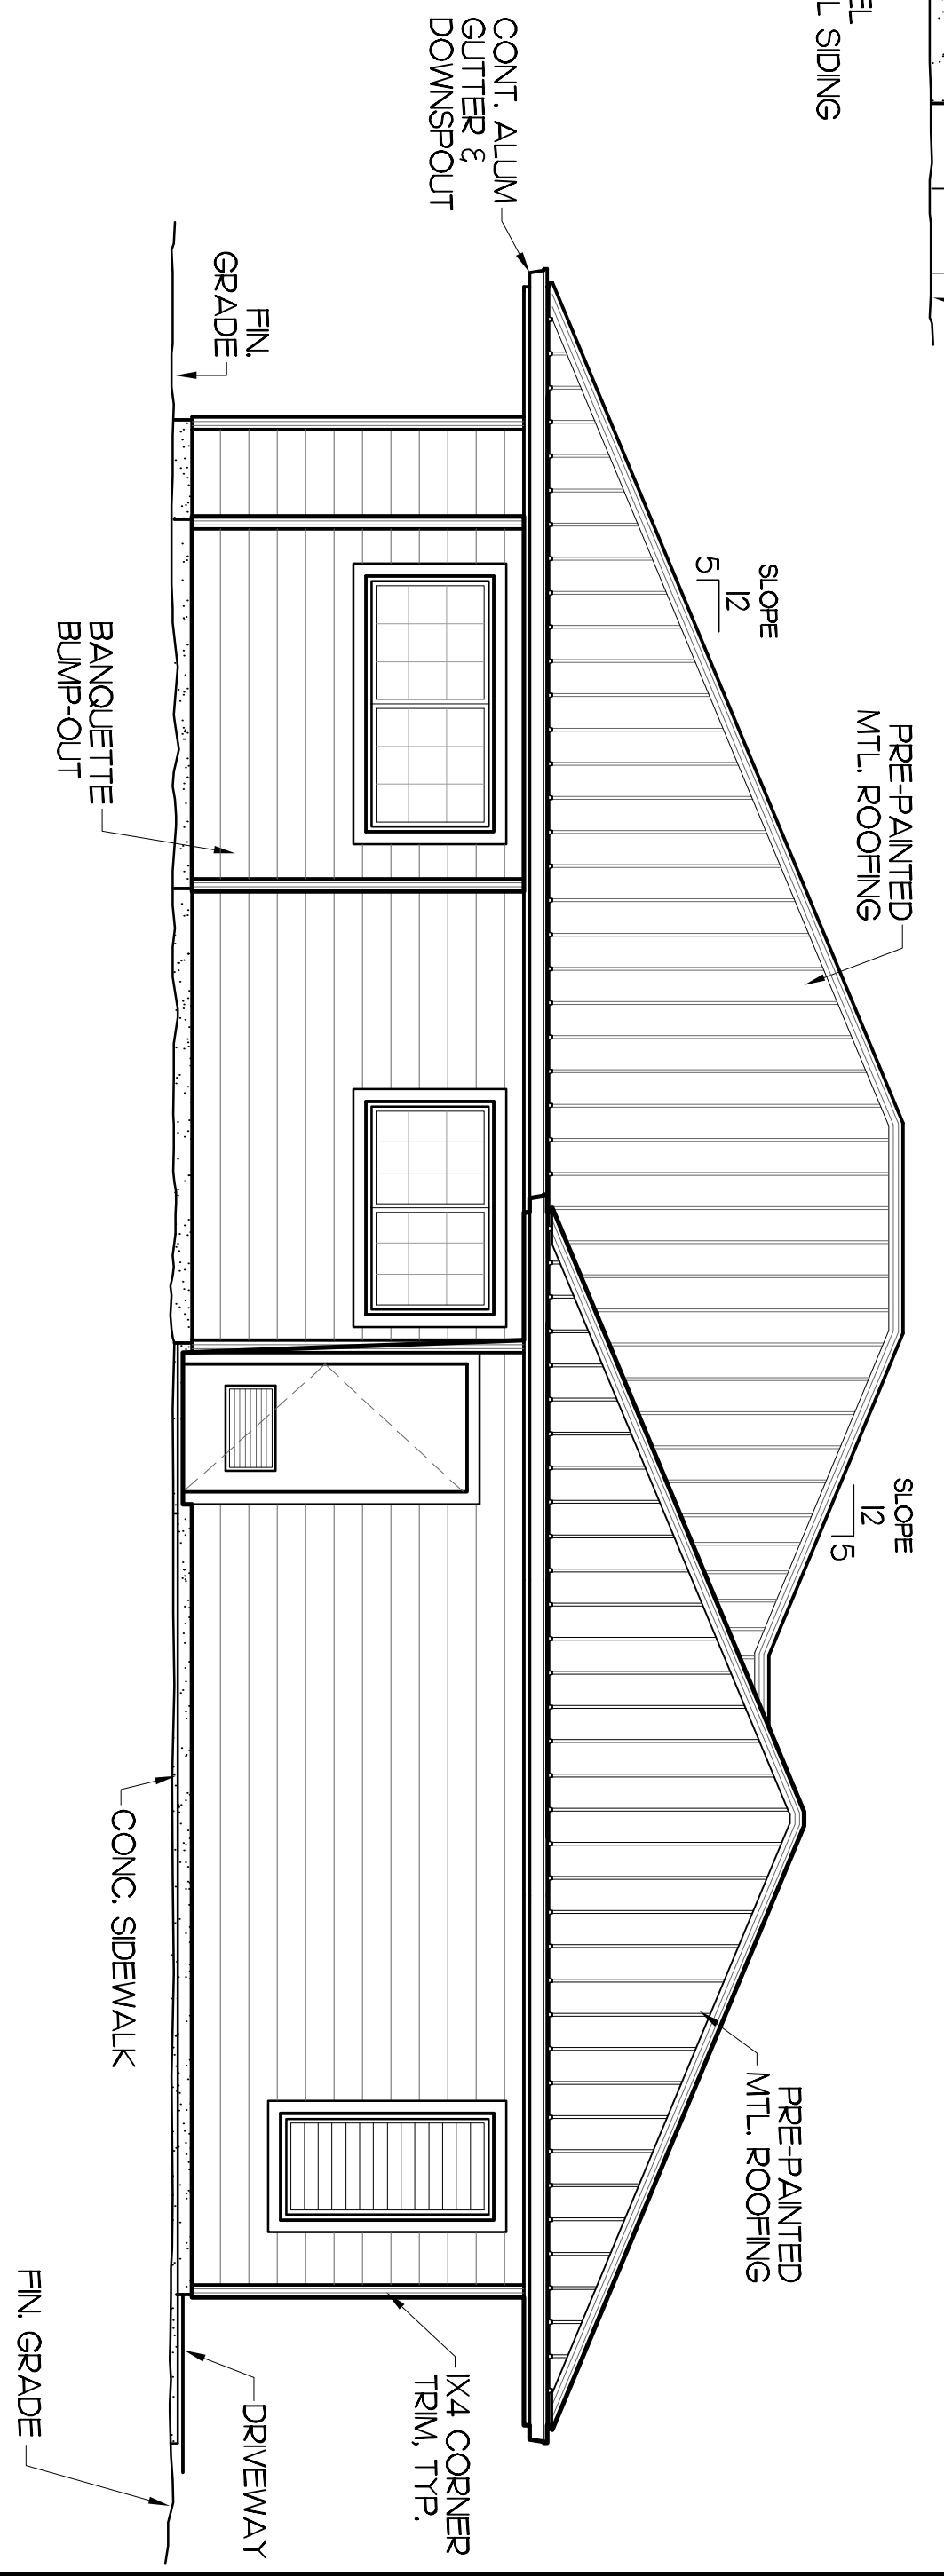

LEFT - EXTERIOR ELEVATION

SCALE: 1/4" = 1'-0"

All original paper, data CAD files, construction documents, copies & design conception thereof, produced as a result of this contract, shall remain and is the property of Carlson Homes Inc.. Legal action will be taken against any person and/or company who alters this design concept—construction documents without the consent or knowledge of Carlson Homes Inc..